


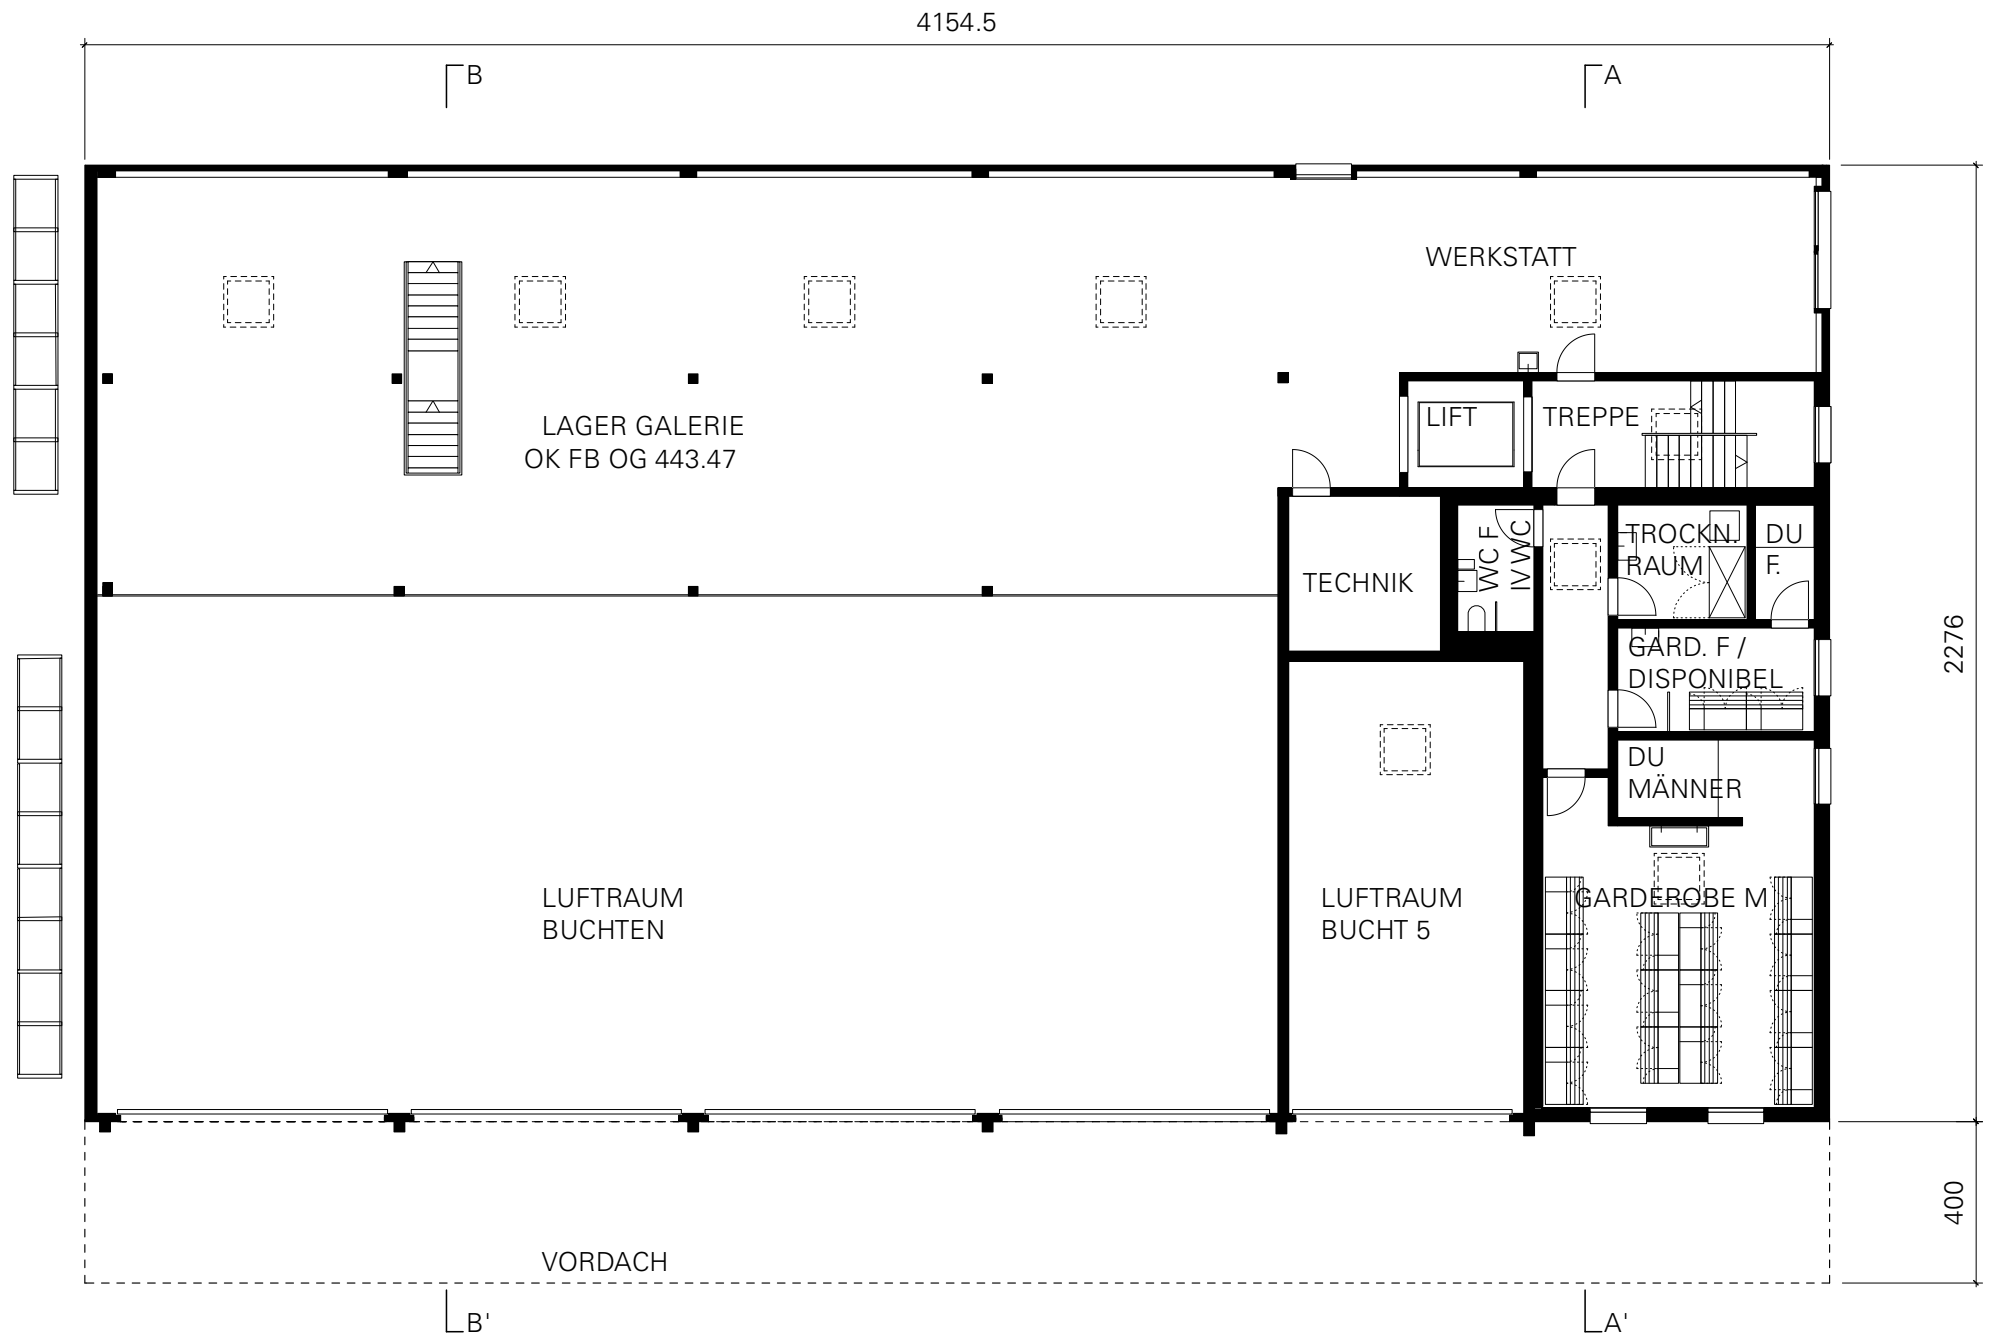

GRUNDRISS OG

|0 |1 |2 | | |5 m

