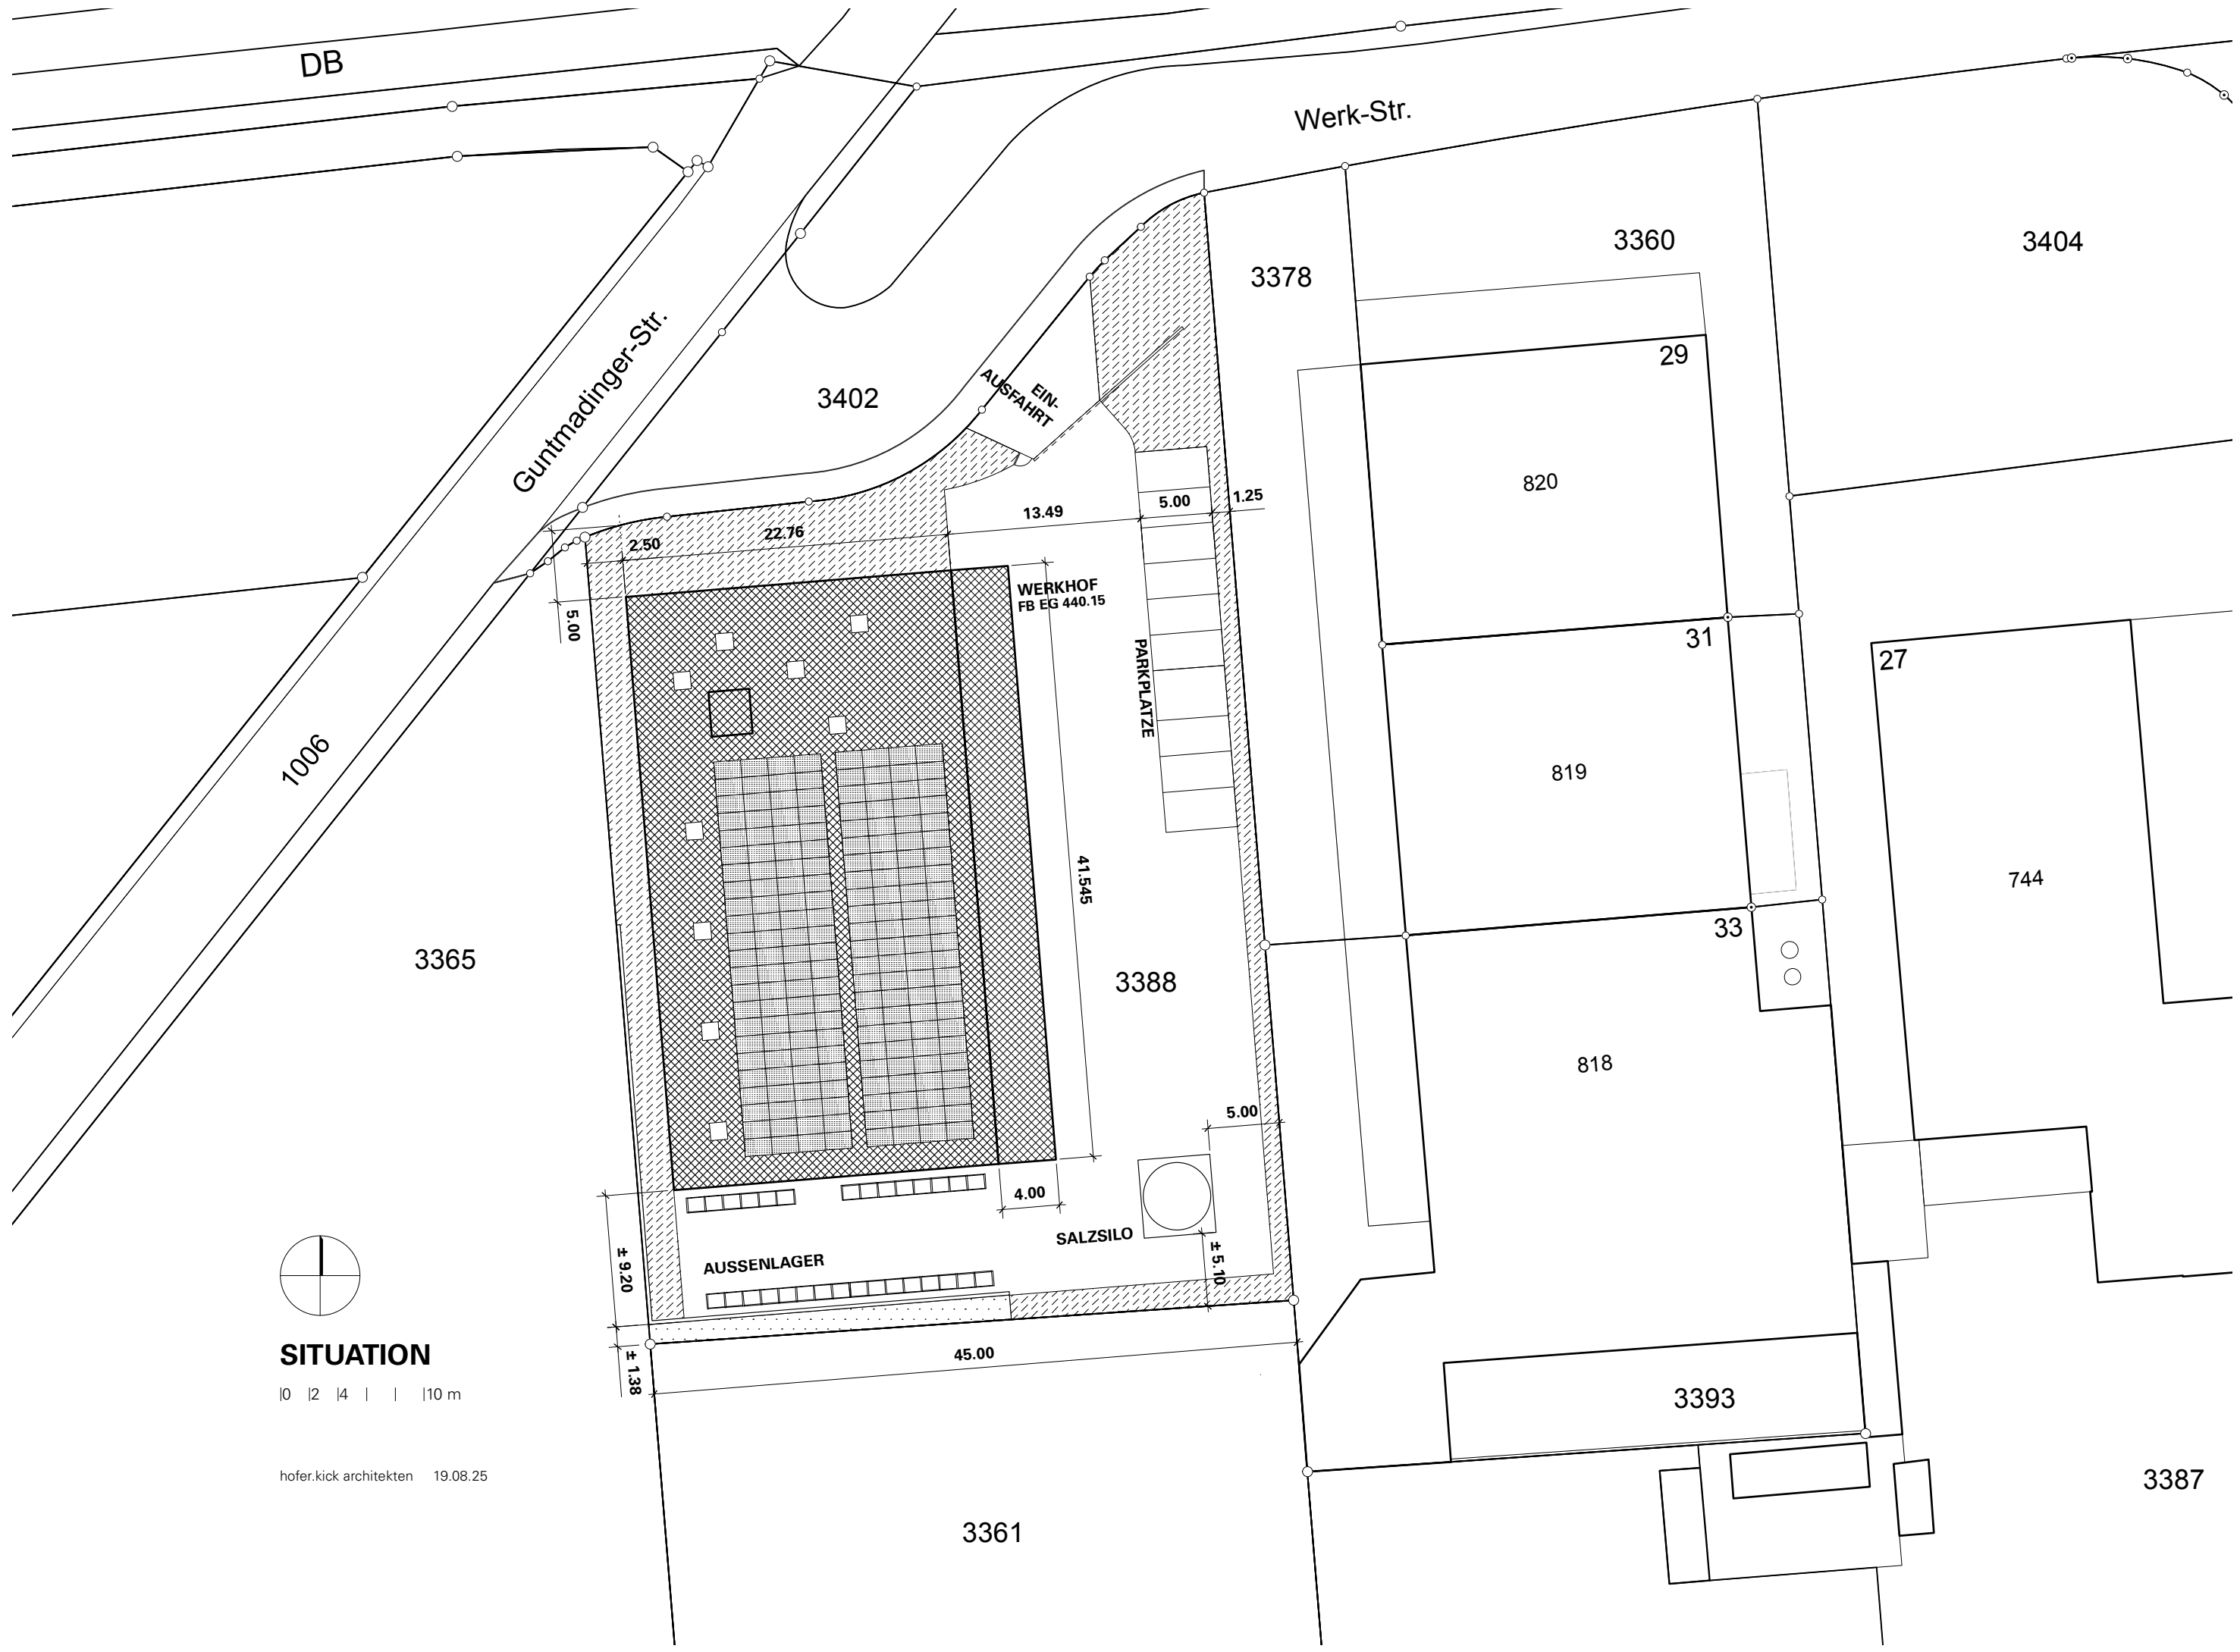


SITUATION

0 2 4 10 m

hofer.kick architekten 19.08.25